


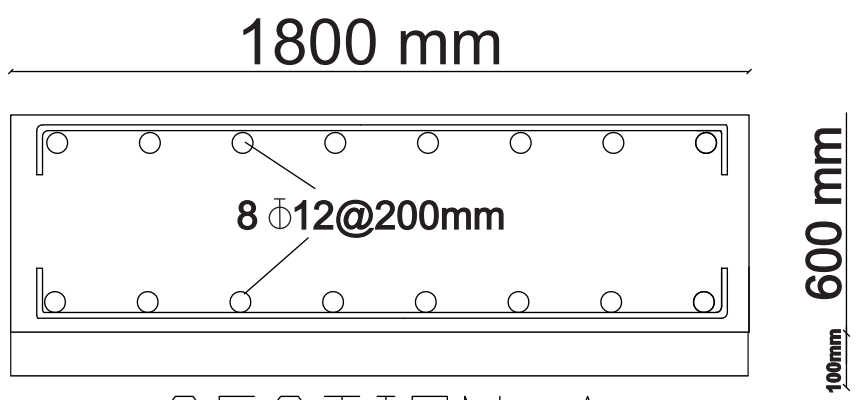


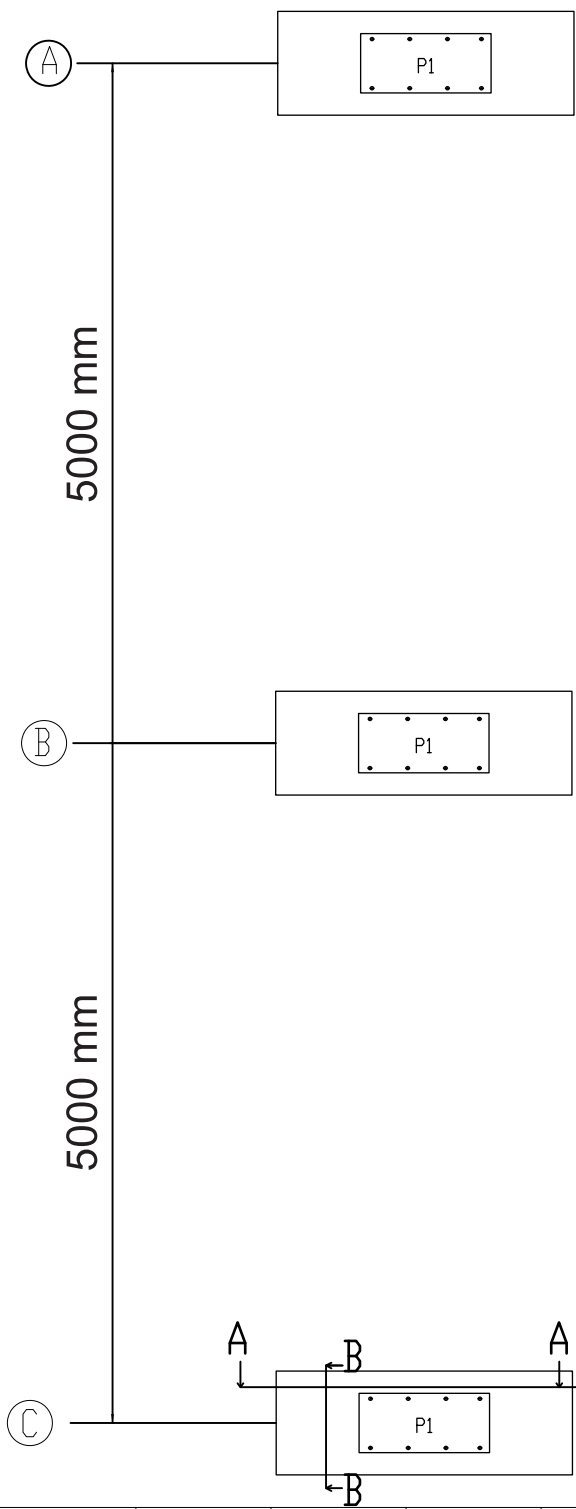


SECTION A

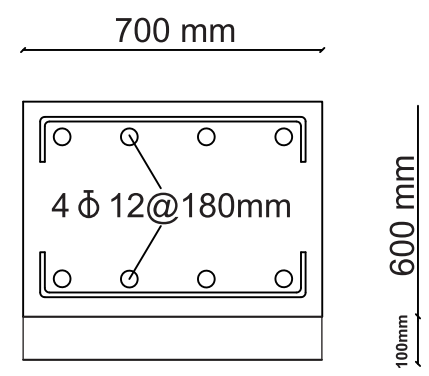

SECTION B

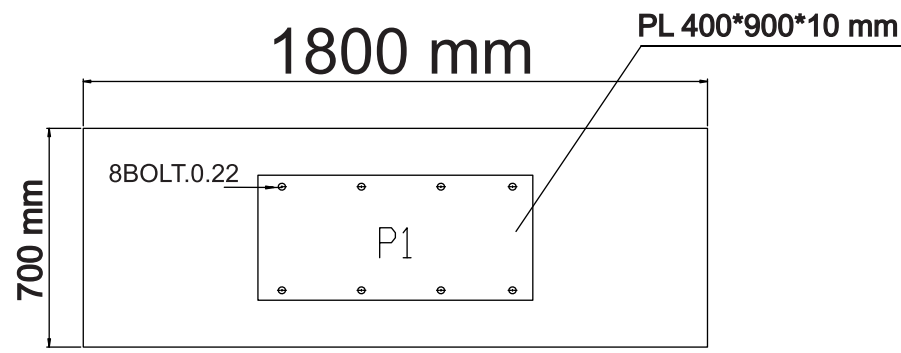

FOUNDATION PLAN

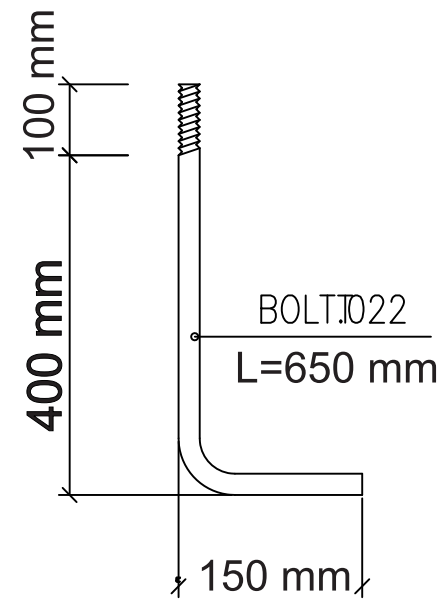

UNLESS OTHERWISE SPECIFIED: DIMENSIONS ARE IN MILLIMETERS SURFACE FINISH TECHNICAL LINEWORK SCALE				FINISH		DETAIL AND BRAIN SWAP DETAIL		REVISION	
NAME		SIGNATURE		DATE					
DESIGN									
CHECK									
APPROVE									
DATE				MATERIAL		DWG NO.		PL - 05	
								AI	
				REMARK				SHEET 1 OF 1	