




REINFORCED CONCRETE VEHICLE ACCESS RAMP **PLAN, SECTIONS AND REINFORCEMENT DETAILS**

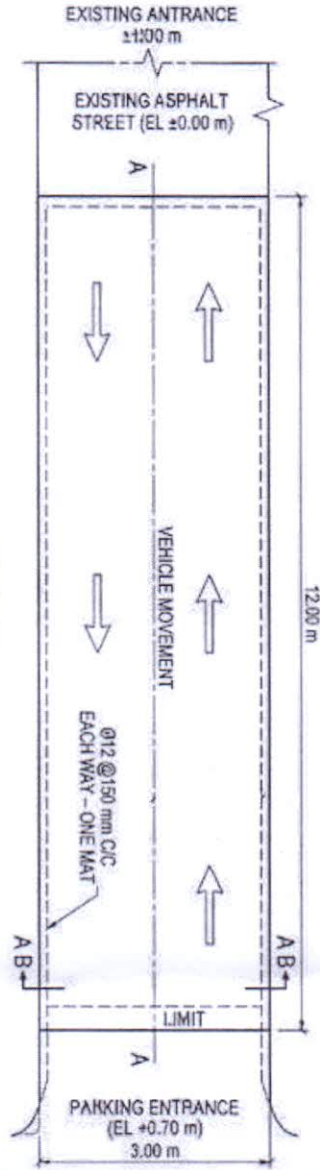


A PLAN VIEW
 Scale 1:50

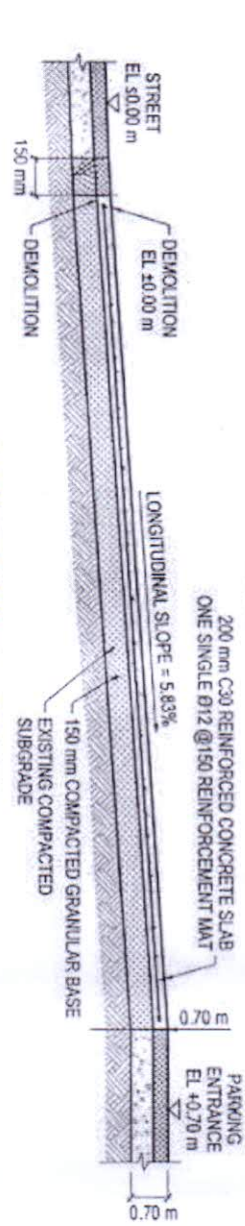


B LONGITUDINAL SECTION A-A
 Scale 1:50

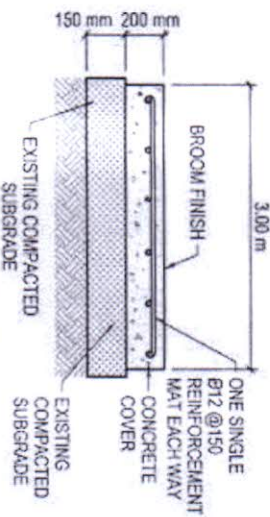


C TRANSVERSE SECTION B-B
 Scale 1:20

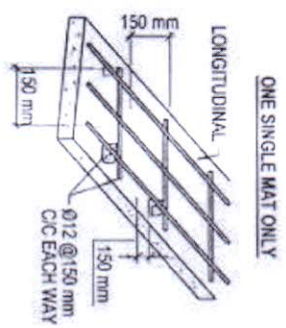

D REINFORCEMENT DETAIL
 Scale 1:10

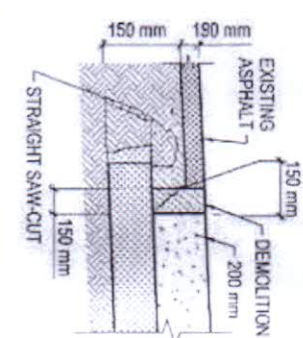

E ASPHALT CONNECTION DETAIL
 Scale 1:10

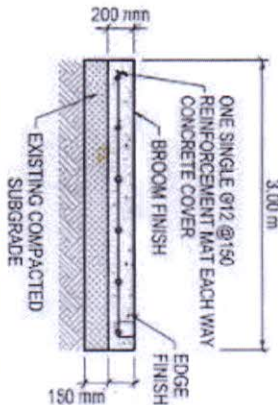

E ASPHALT CONNECTION DETAIL
 Scale 1:10

GENERAL NOTES:

1. CONCRETE C30
2. ONE SINGLE MAT ONLY
3. CURING OR FORCES FOR CONCRETE SLAB
4. CURING, COMPACTED CONCRETE SLAB
5. TRAFFIC RESTRICTIONS
6. EXISTING CONCRETE REPAIRS/WORK & CONCRETE MAT
7. TRAFFIC RESTRICTIONS
8. CONSTRUCTION/NOISE/TOXIC/REINFORCEMENT-FORCED ACCESS RAMP
9. REINFORCEMENT-FORCED ACCESS RAMP (Ø12 OVER/UNDER/IN/OUT)
10. CONCRETE SPACERS OF REINWORKING
11. CONCRETE ENDS/REIN APPLICATIONS
12. CONCRETE/REINFORCEMENTS
13. CONCRETE/REINFORCEMENTS/DETAILS
14. CONCRETE Ø12 @ 150 C/C RANDOMLY
15. REINFORCED COMPACTED ON TORSION SWITCH/STAIR/DECK
16. EXISTING AT THE RAMP APPROACH W/ AL4 BUILT/ATIONS

PROJECT		
Parking Entrance Access Ramp		
DRAWING TITLE		
Construction & Structural Details		
SHEET SIZE		
A4 - LANDSCAPE		
SCALE		
AS SHOWN	UNIT	mm / m