


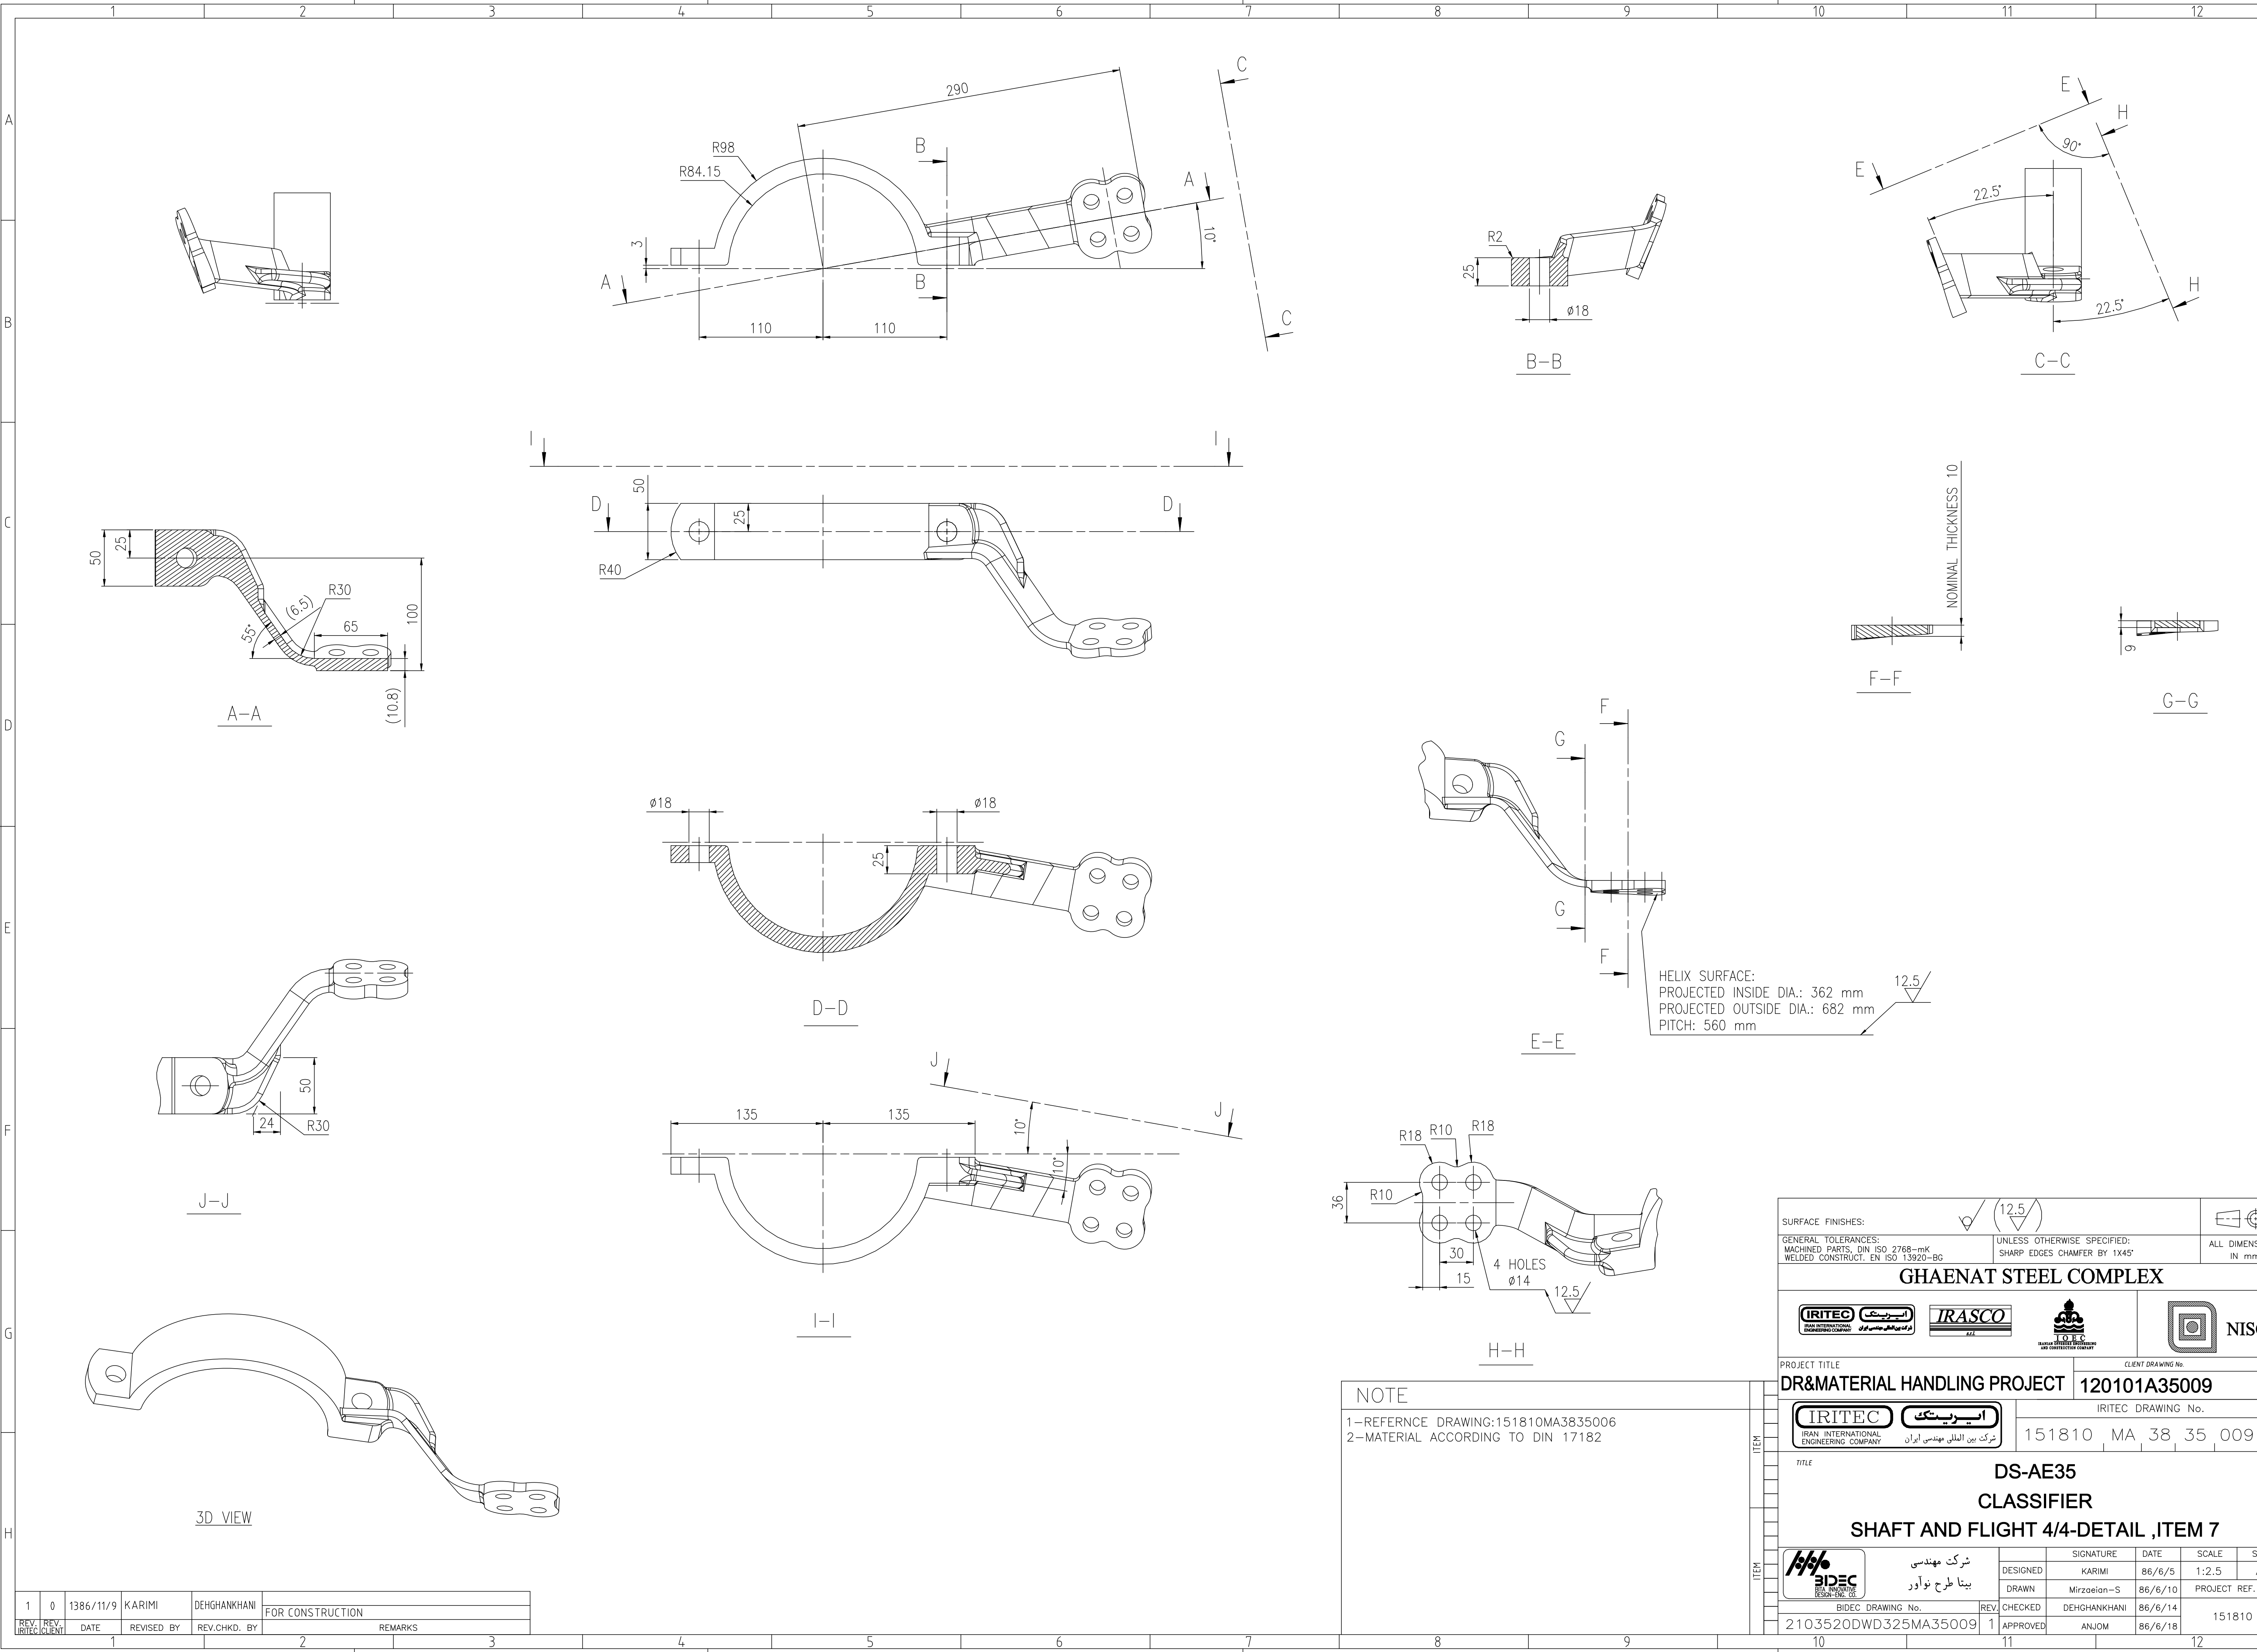

1	0	1386/11/9	KARIMI	DEGHANKHANI	FOR CONSTRUCTION
REV. CLIENT	REV.	DATE	REVISED BY	REV.CHKD. BY	REMARKS

NOTE	ITEM
1-REFERENCE DRAWING:151810MA3835006	
2-MATERIAL ACCORDING TO DIN 17182	

SURFACE FINISHES:	(12.5)	CLIENT DRAWING No.	REV.
GENERAL TOLERANCES:	UNLESS OTHERWISE SPECIFIED:	IRITEC DRAWING No.	REV.
MACHINED PARTS, DIN ISO 2768-mK	SHARP EDGES CHAMFER BY 1X45°	151810 MA 38 35 009	1
WELDED CONSTRUCT. EN ISO 13920-BG			
GHAENAT STEEL COMPLEX			
PROJECT TITLE			
DR&MATERIAL HANDLING PROJECT			
120101A35009			
0			
IRITEC			
IRAN INTERNATIONAL ENGINEERING COMPANY			
TITRE			
DS-AE35			
CLASSIFIER			
SHAFT AND FLIGHT 4/4-DETAIL ,ITEM 7			
BIDEC			
BINA TIRAJ			
BIDEC DRAWING No.			
2103520DWD325MA35009			
1			
APPROVED			
ANJOM			
86/6/18			
151810			